


# ISHWATI EMOYENI RENEWABLE ENERGY FACILITY

4

## SITE PLAN

Map No.:

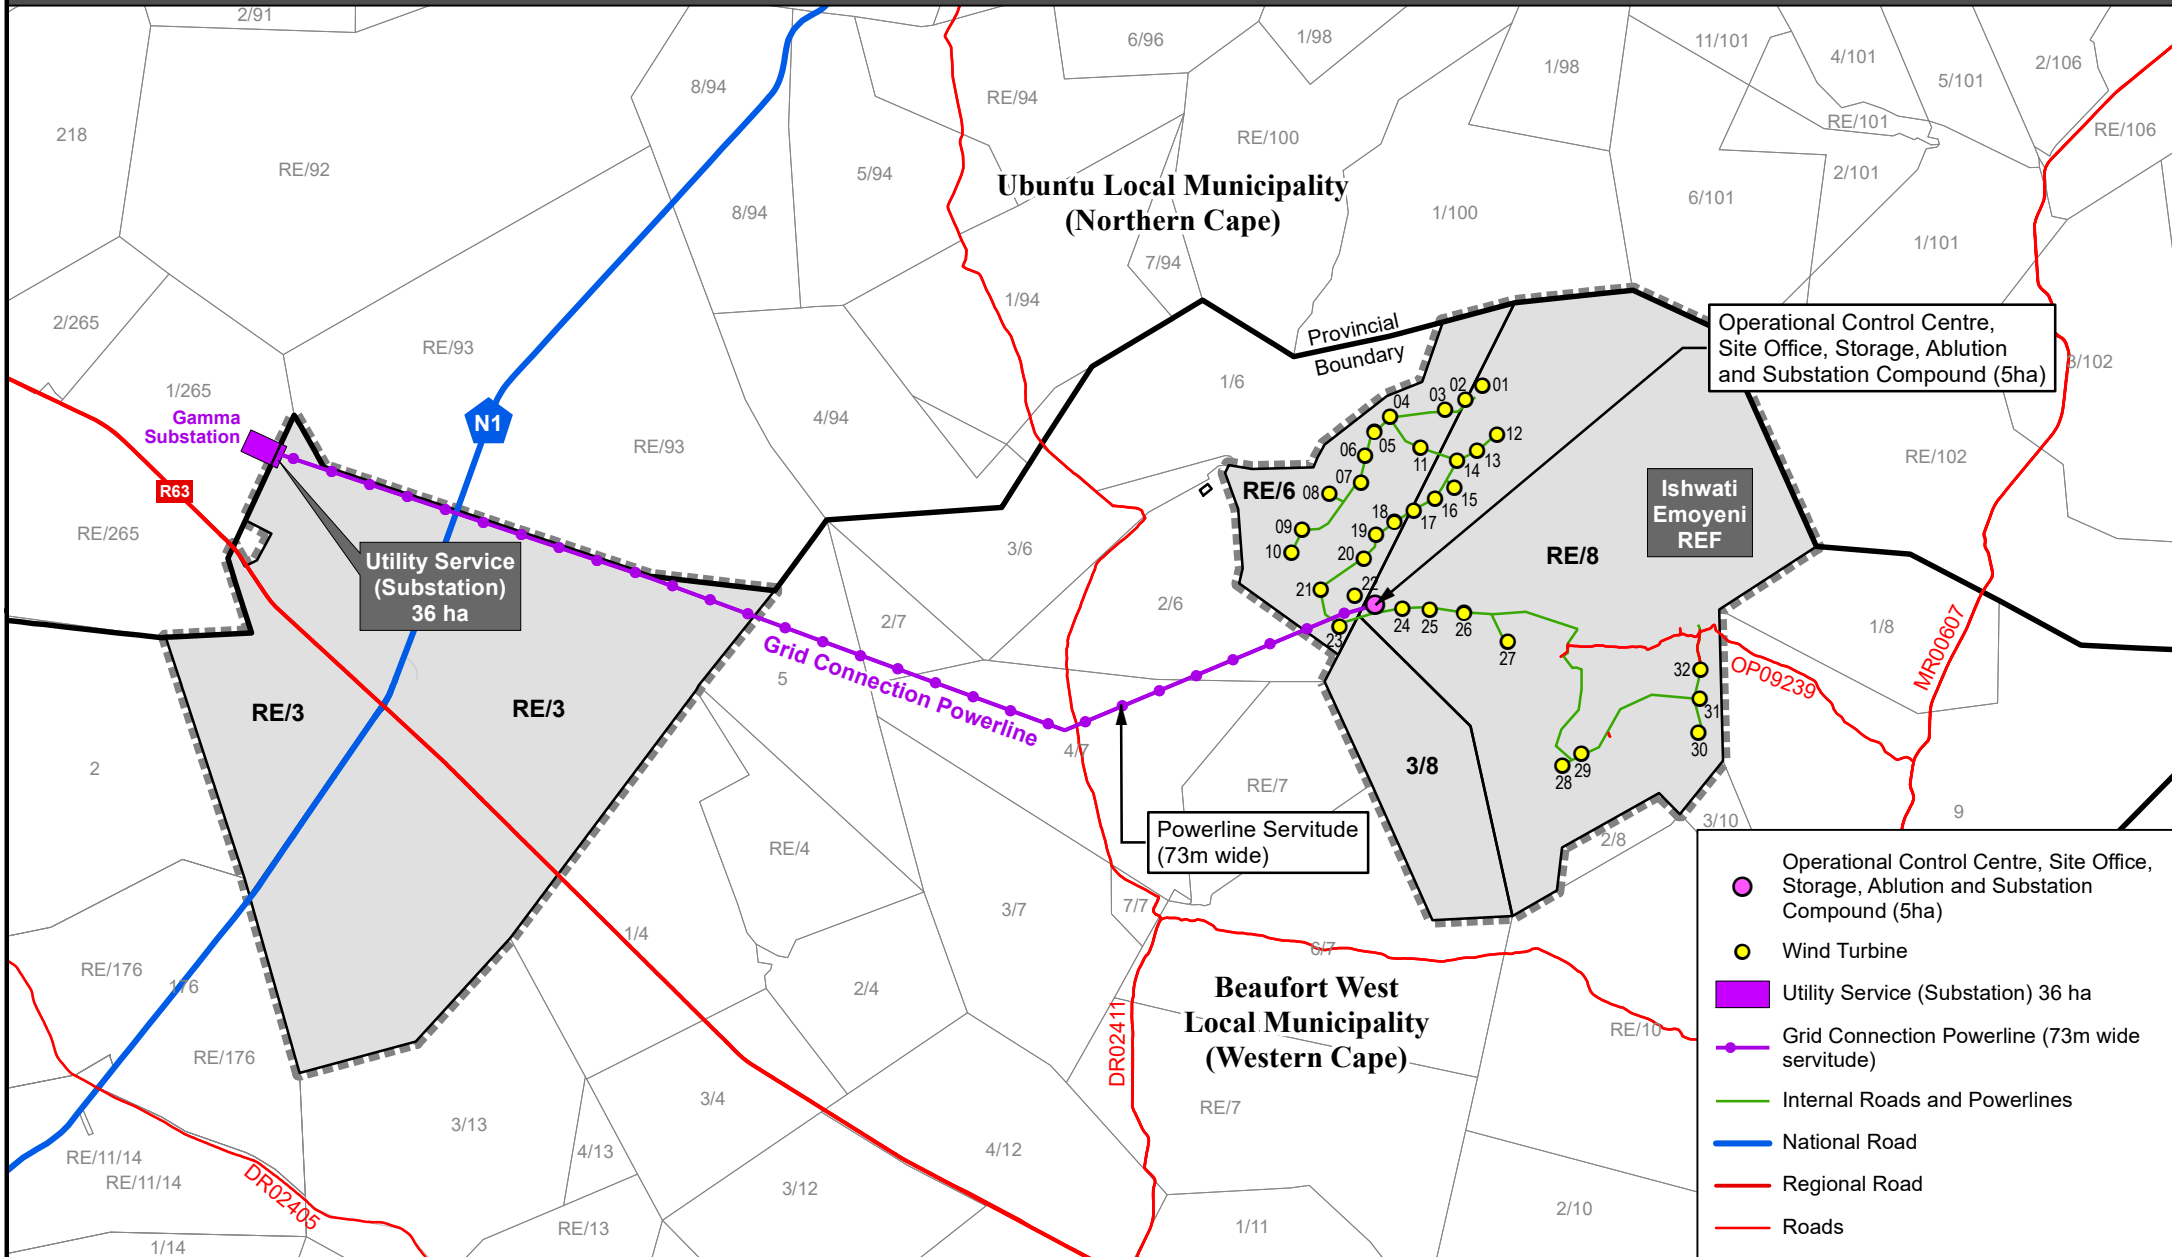


Date:

07/2021

Map Reference:

1754E/SDP

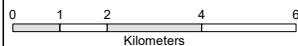

Urban Dynamics makes no warranty of any kind, expressed or implied, with regard to the data and shall not be held liable in any event for any incidental or consequential damages in connection with or arising out of the use of this data. The data remains the sole property of the client and may only be used for the purposes of a project with the prior written approval of the client.

**COPYRIGHT  
RESERVED**



**URBAN DYNAMICS**  
TOWN & REGIONAL PLANNERS  
Tel: 041 374 3980 Fax: 041 374 3984 Email: info@udec.co.za