


Path: G:\08\_Projects\WSP\Beaufort West\Map2B Merweville.mxd - Geographic Coordinate System: GCS Hartbeesthoek 1994

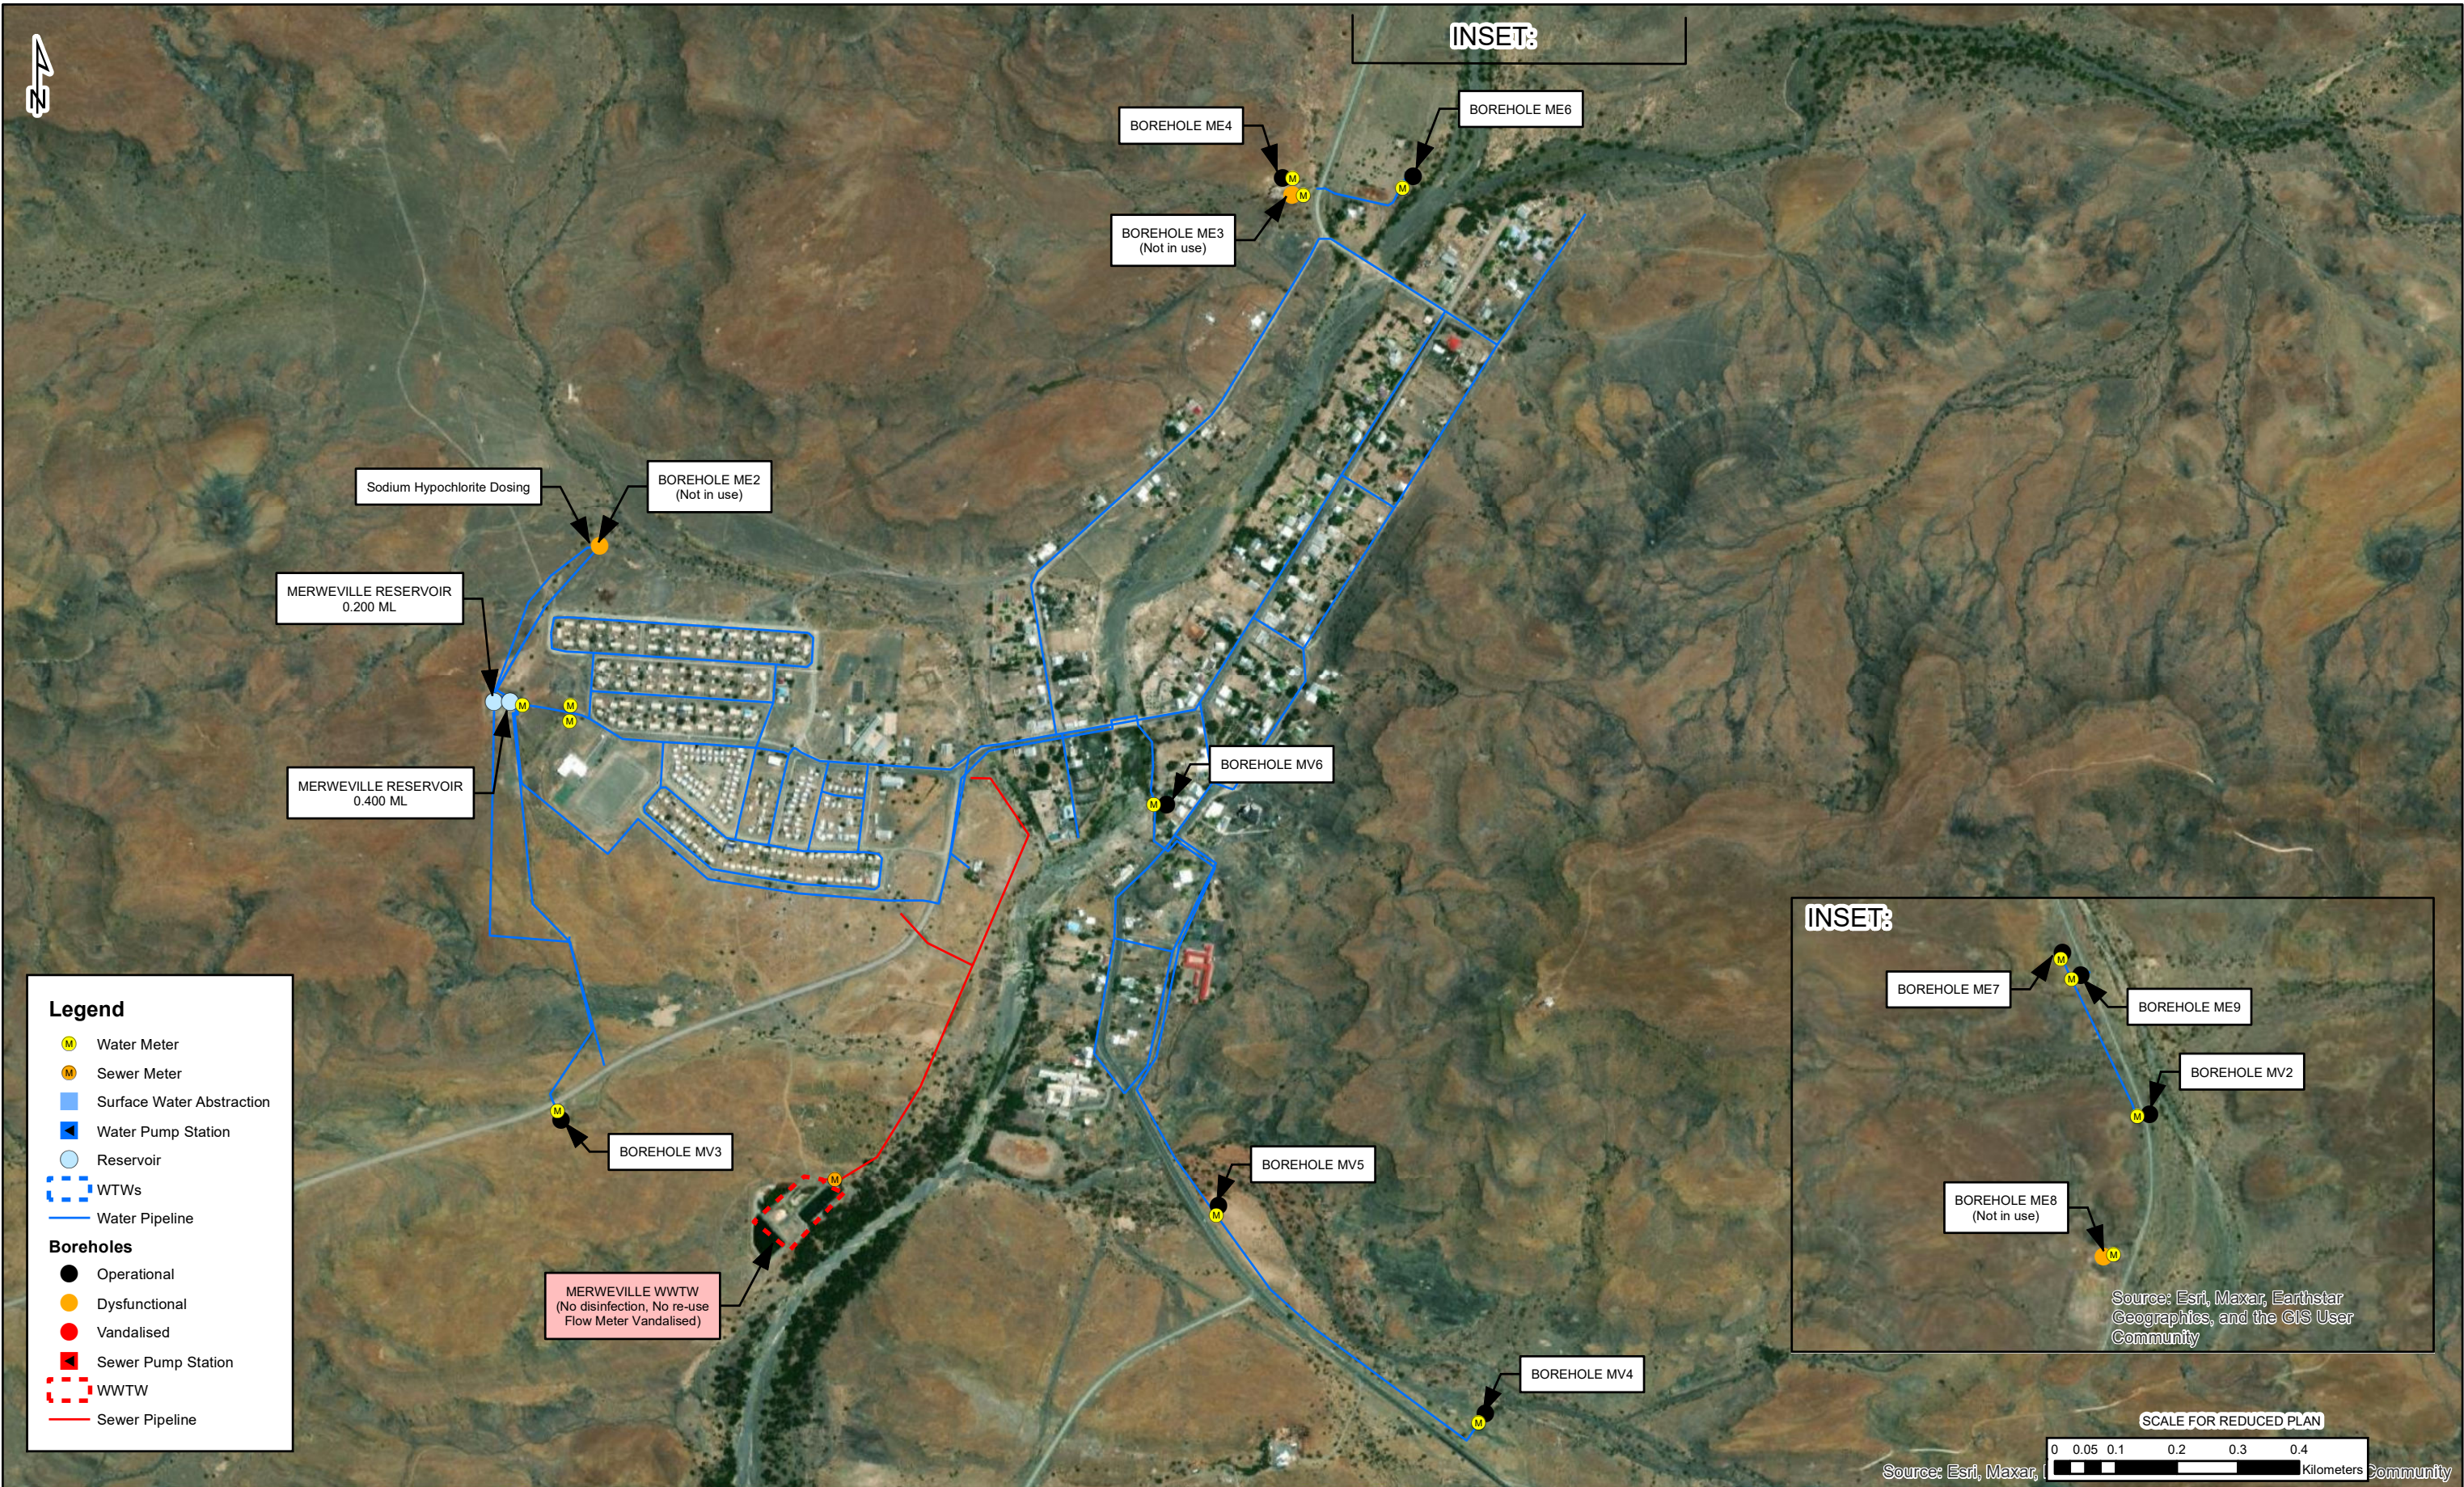

PRELIMINARY
ix engineers retains the copyright in all intellectual property, including designs and/or documents prepared in terms of this appointment for the project covered by the appointment. The client may use the designs and/or documents for the sole purpose of their intended use on this project only subject to payment for the design having been received. Use for any other purpose, whether or not the design and/or documents have been paid for constitutes an infringement of copyright, and all rights are reserved.
All dimensions must be verified on site before the works commence. Refer any discrepancies to the Engineer. Copyright reserved

REVISION SCHEDULE		
No	DATE	DESCRIPTION

CONSULTING ENGINEER		
-----	-----	-----
SIGNATURE	PR No	DATE
CLIENT		
-----	-----	-----
SIGNATURE		DATE

CLIENT
BEAUFORT WEST MUNICIPALITY
CONSULTANT
 31 Allen Drive   Loevenstein   Bellville   Cape Town   7530   RSA Tel: +27 (0)21 912 3000   Website: www.ixengineers.co.za GPS: -33.884179, 18.613853

PROJECT
BEAUFORT WEST MUNICIPALITY WATER SERVICES DEVELOPMENT PLAN
PLAN DESCRIPTION
MERWEVILLE WATER AND SEWERAGE INFRASTRUCTURE

PROJECT	PRODUCED	CHECKED
DATE JULY 2024	SCALE 1:10 000	
PLAN NUMBER MAP 2B		REV 00