
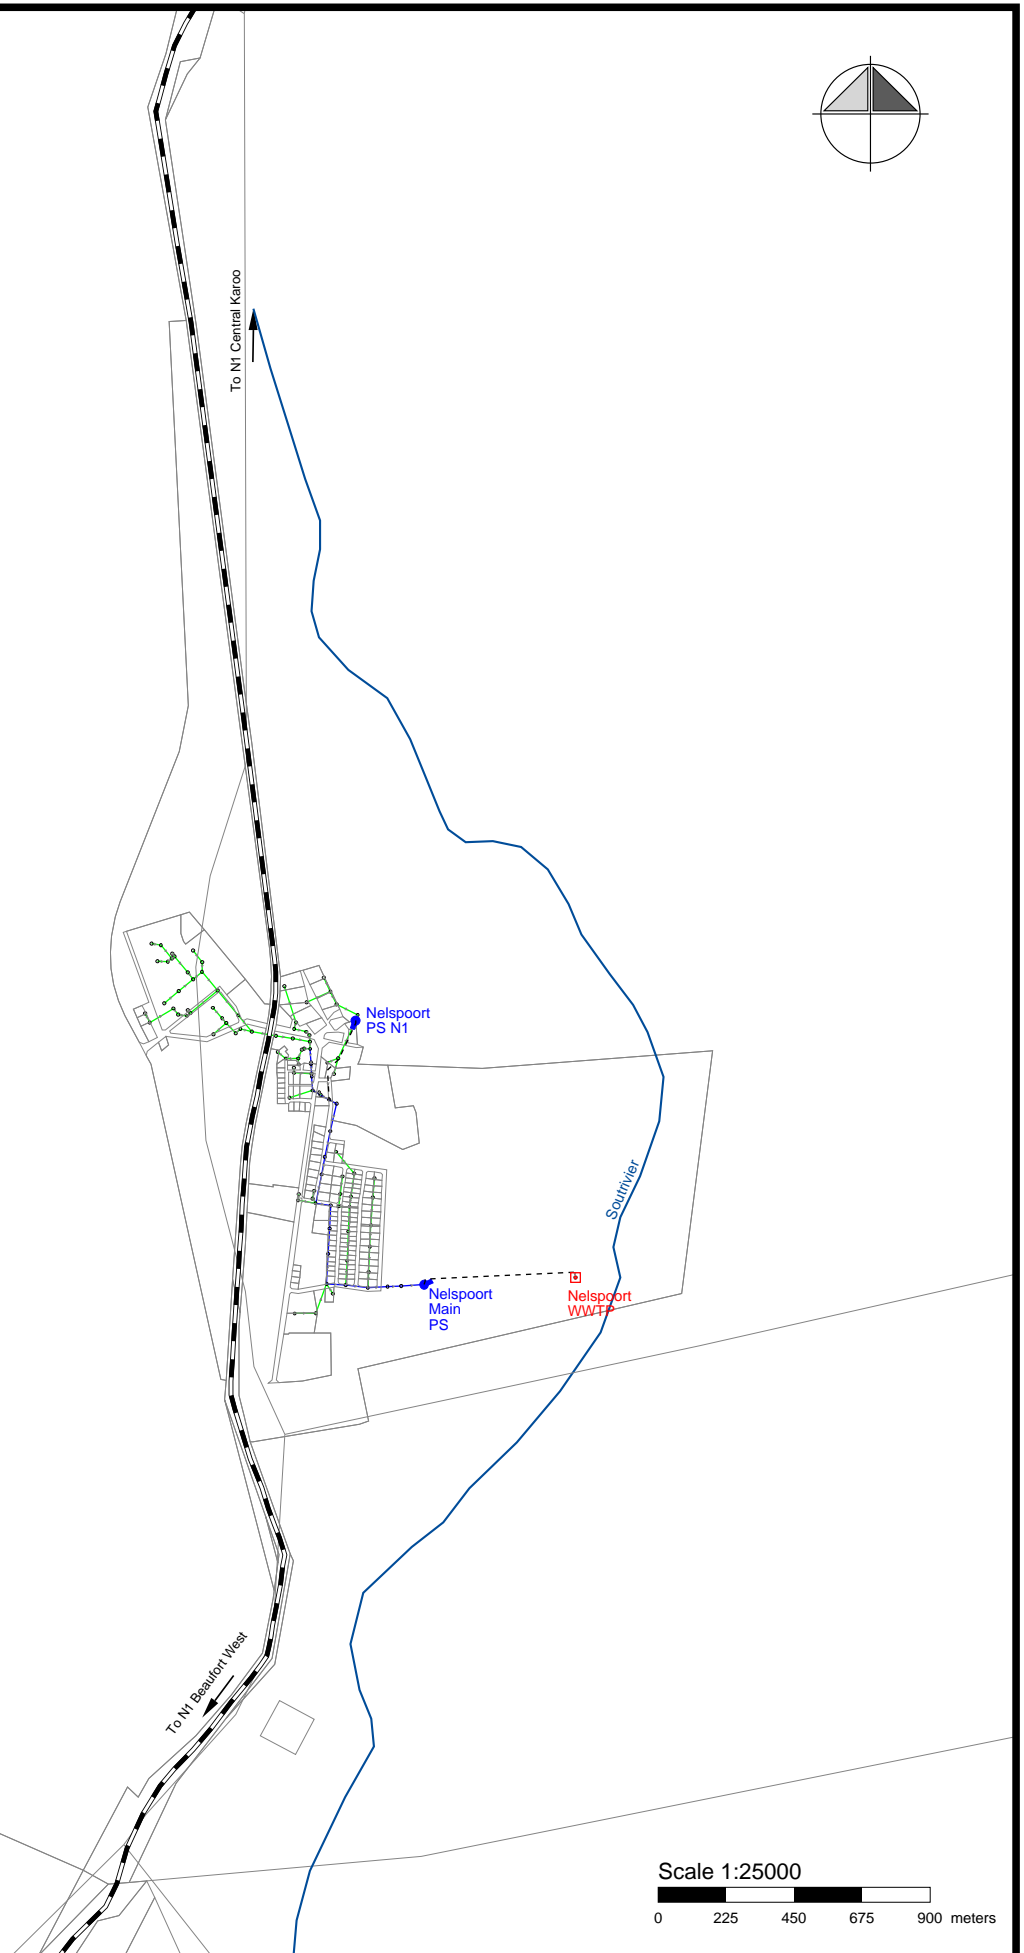


LEGEND

Pipe diameters

- ≤ 110
- > 110 ≤ 160
- > 160 ≤ 225
- > 225 ≤ 315
- > 315 ≤ 400
- > 400
- - - - Existing Rising Main
- Manholes
- Pumping station
- Wastewater Treatment Plant (WWTP)
- = Railway line

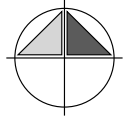

Scale 1:25000
 0 225 450 675 900 meters



November 2008
 SEWER MASTER PLAN BEAUFORT WEST

CEs

Figure BWS 2.1c

Nelspoort
 Existing sewer system layout