


HOOGLAND 1 WIND FARM

FARM 2/1, FARM 2, RE FARM 5, RE FARM 1/5, FARM 2/5, FARM 3/5, RE FARM 6, RE FARM 1/6, FARM 7/6

SITE PLAN

Map No.:

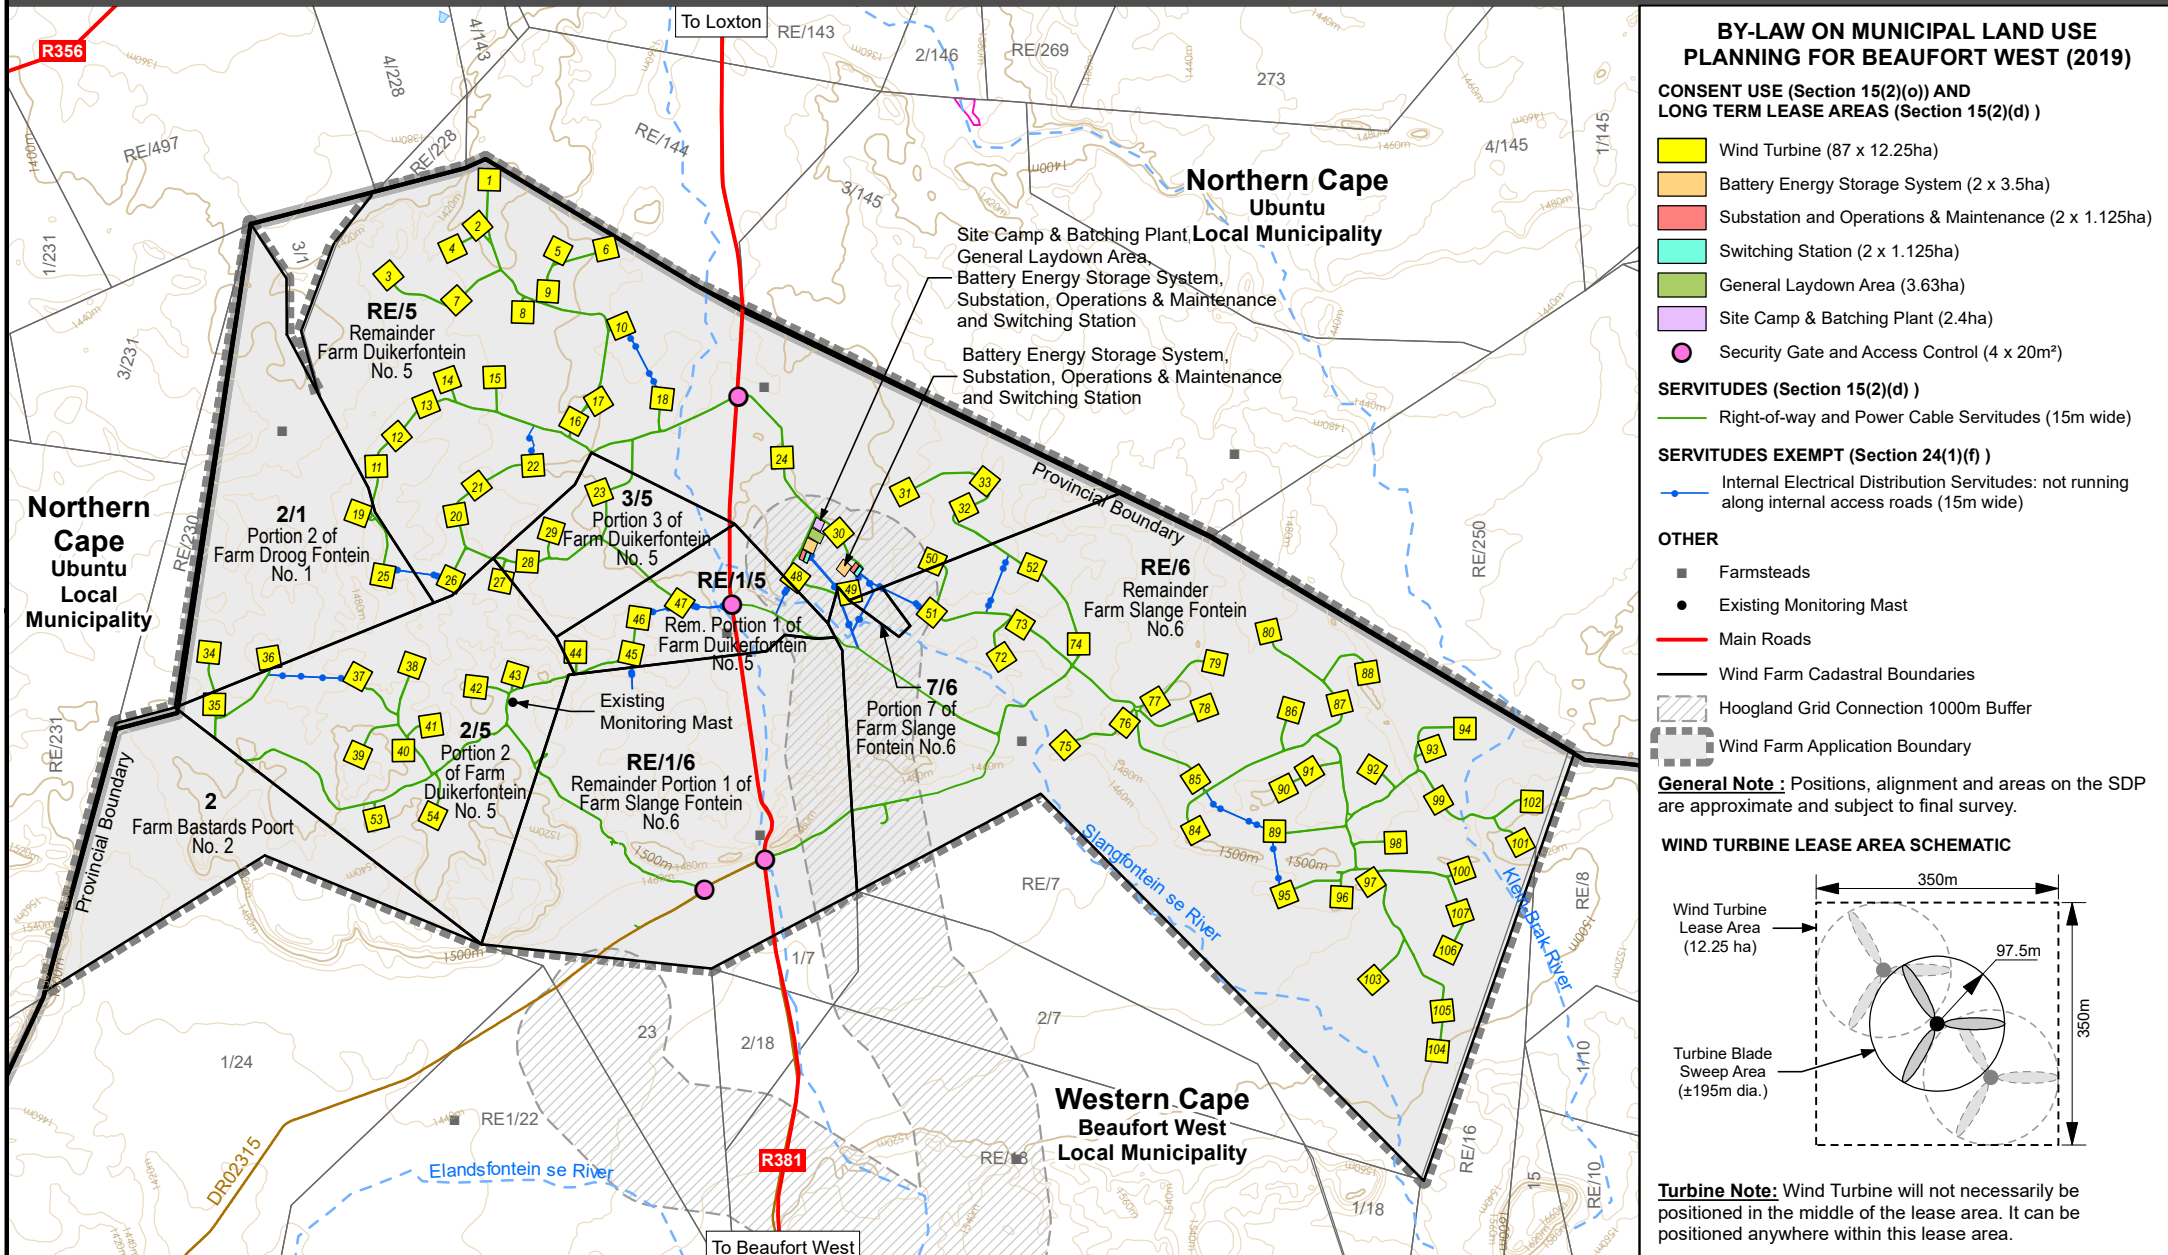

Date:

11/2022

Map Reference:

1805/H1/SDP



Urban Dynamics makes no warranty of any kind, expressed or implied, with regard to the data and shall not be held liable in any event for any incidental or consequential damages in connection with or arising out of the use of this data. The data remains the sole property of the client and may only be used for the purposes of a project with the prior written approval of the client.

**COPYRIGHT
RESERVED**