


Future Development Name	Anticipated Landuse	Density (Units/ha)	Gross Area (ha)	No. of Units (base year : 2008)			UWD (inc. UAW) (l/d)	UWD (inc. UAW) (kl/ha)	AADD (inc. UAW) (kl/d)
				Next 10 yr's	10 - 20 yr's	Total			
Beaufort West									
B1	Affordable housing	40	13.3	517		517	450	17	233
B2	Affordable housing	40	5.3	218		218	450	19	98
B3	Affordable housing	40	10.0	378		378	450	17	170
B4	Affordable housing	40	18.8		750	750	450	18	338
B5	Affordable housing	25	23.4		585	585	600	15	351
B6	Residential 1500	5 - 10	5.7	36		36	1 200	8	43
B7	Residential 1500	5 - 10	5.9	40		40	1 200	8	48
B8	Residential 1000	10	23.0	230		230	1 200	12	276
B9	Residential 1000	10	35.0		350	350	1 200	12	420
Total				1 419	1 685	3 104			1 977

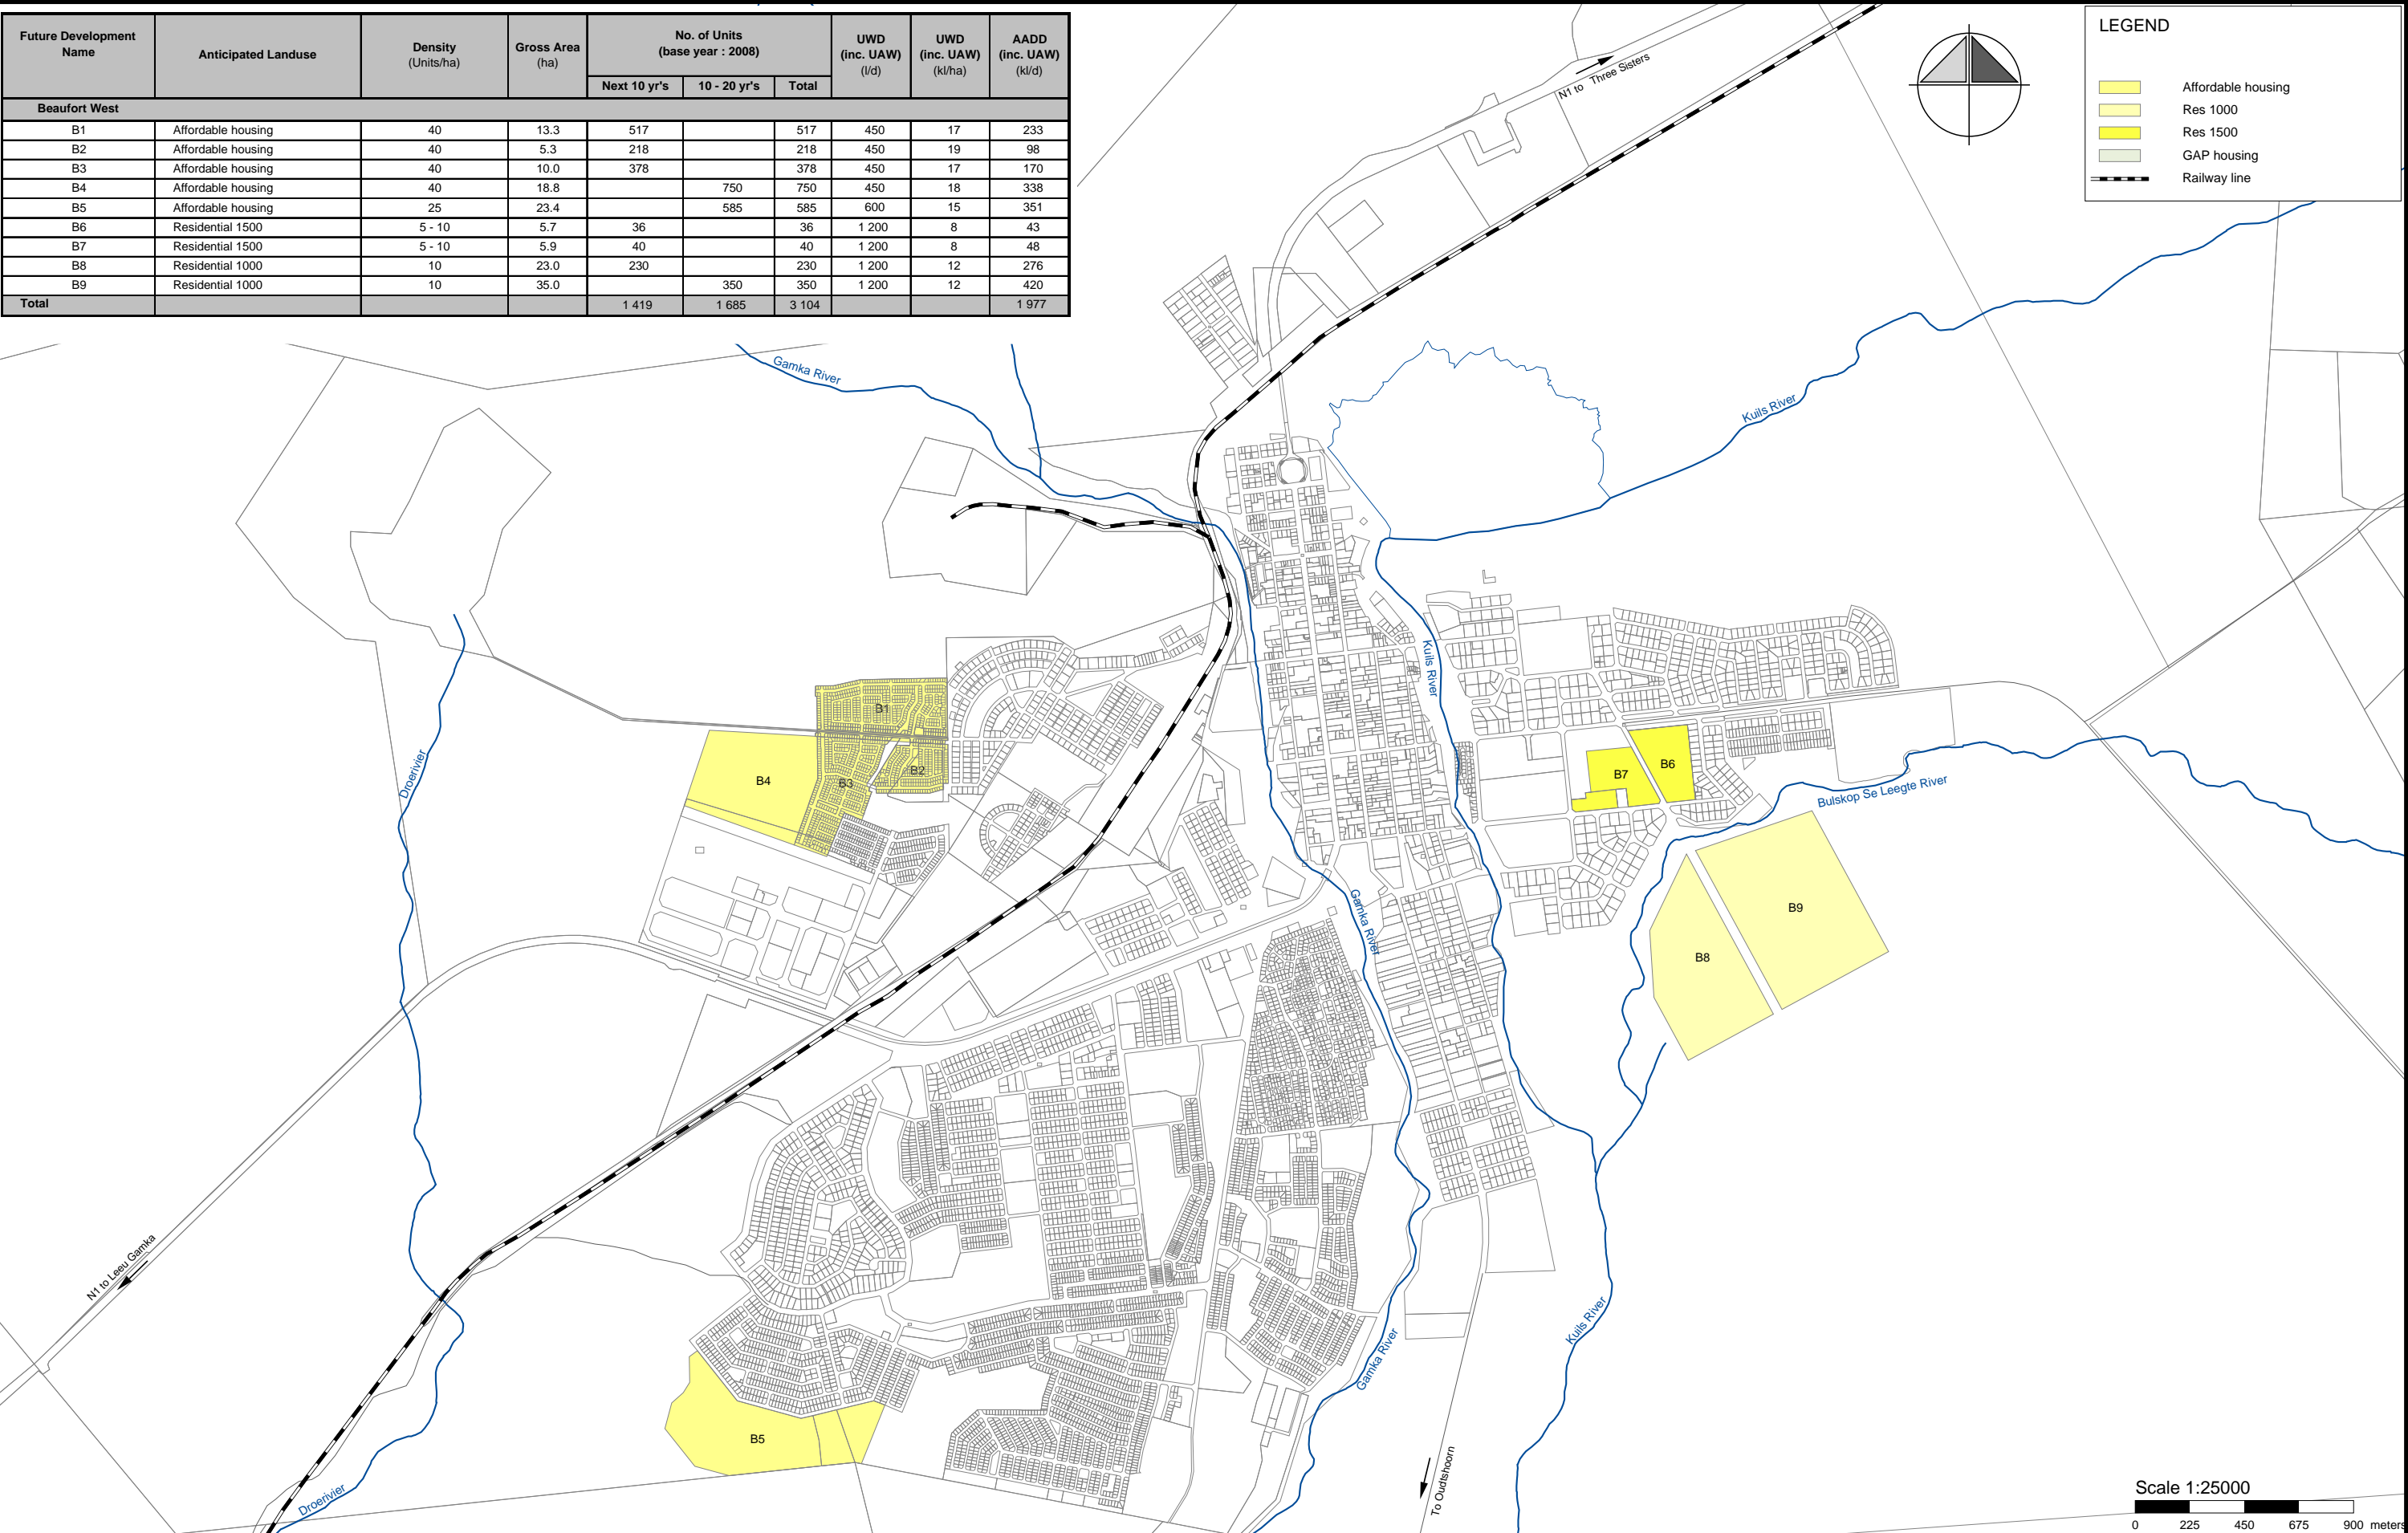

November 2008

WATER MASTER PLAN BEAUFORT WEST



Figure BWW 4.1a

Beaufort West
Potential Future developments